


# \*\*\* SNO GEM® INSTALLATION DETAIL SHEET \*\*\*

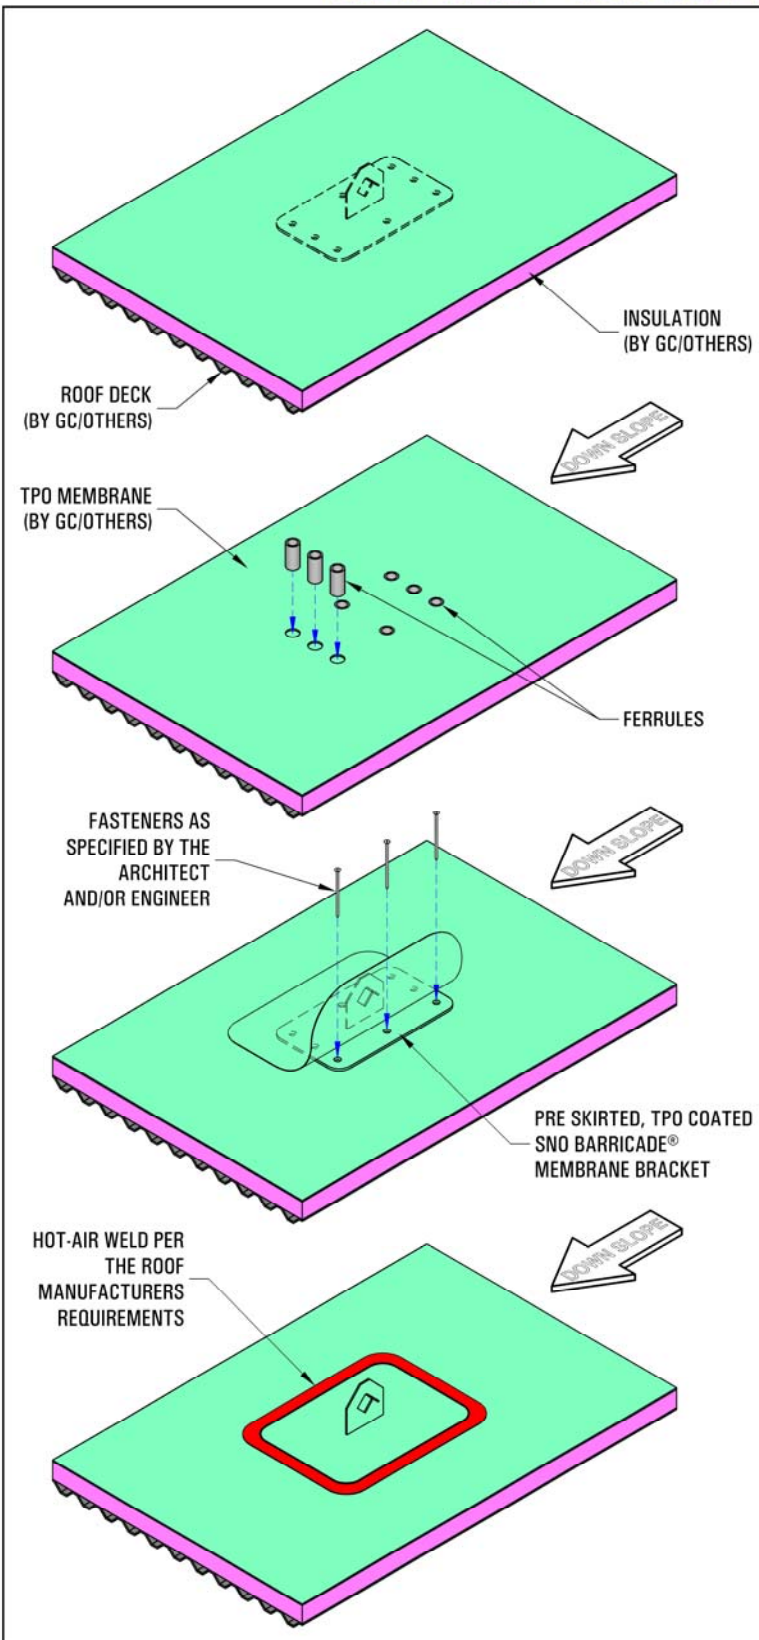

## STEP BY STEP INSTALLATION INSTRUCTIONS

(FOR 1, 2 & 3 PIPE SNO BARRICADE® SYSTEMS)

1. MEASURE THE DISTANCE FROM THE EAVE WHERE THE PRE-SKIRTED, TPO COATED BRACKET IS TO BE INSTALLED, PLACE ON THE MEMBRANE ROOF SYSTEM AND MARK EACH OF THE (8) HOLES ON THE BASE PLATE.
  2. REMOVE THE PRE-SKIRTED, TPO COATED SNO BARRICADE® MEMBRANE BRACKET AND CORE OUT THE ROOFING MATERIAL EXPOSING THE ROOF DECK AT THE LOCATIONS PREVIOUSLY MARKED.
  3. MEASURE AND CUT THE FERRULES SO THAT BOTTOM REST ON THE ROOF DECK AND THE TOP MATCHES THE HEIGHT TO THE TOP OF THE MEMBRANE ROOF.
  4. PLACE THE PRE-SKIRTED, TPO COATED SNO BARRICADE® MEMBRANE BRACKET ON TOP OF THE FINISHED MEMBRANE ROOF SYSTEM SO THAT IT REST ABOVE THE INSTALLED FERRULES.
  5. ALIGN THE BRACKET SO THAT THE FASTENING TABS USED TO SECURE THE TUBING ARE ON THE UP-SLOPE END OF THE BRACKET AND EACH OF PRE-DRILLED COUNTERSUNK HOLES ALIGN WITH EACH OF THE FERRULES.
  6. AS SHOWN IN THE ILLUSTRATION LIFT UP EACH SIDE OF THE SKIRTED TARGET PATCH AND SECURE THE PRE-SKIRTED, TPO COATED SNO BARRICADE® MEMBRANE BRACKET USING APPROPRIATE FASTENERS SO THAT EACH EXTENDS THROUGH THE FERRULES AND INTO/TROUGH THE ROOF DECK USING A MINIMUM OF (8) FASTENERS PER BRACKET.
- CONSULT WITH AN ARCHITECT AND/OR ENGINEER TO DETERMINE THE FASTENERS REQUIRED TO ATTACH THE BRACKET TO THE ROOF DECK.**
7. MAKE SURE THE PRE SKIRTED, TPO COATED SNO BARRICADE® MEMBRANE BRACKET IS SECURE AND CANNOT SHIFT.
  8. USING AN ACCEPTABLE TECHNIQUE BY THE MEMBRANE MANUFACTURER, HOT-AIR WELD THE OUTSIDE PERIMETER OF THE TARGET PATCH TO THE MEMBRANE ROOF.
- INSTALLER MUST FOLLOW THE MEMBRANE ROOF MANUFACTURERS PROCEDURES, TECHNIQUES AND SPECIFICATIONS FOR HOT-AIR WELDING.**
9. USING ACCEPTABLE PRACTICES BY THE MEMBRANE MANUFACTURER CHECK EACH WELD TO ENSURE A PROPER WATERTIGHT SEAM HAS BEEN ACHIEVED.
  10. REPEAT STEPS 1-9 FOR EACH PRE-SKIRTED, TPO COATED SNO BARRICADE® MEMBRANE BRACKET PER THE ARCHITECT'S AND/OR ENGINEER'S SPACING AND LAYOUT, INCLUDING THEIR ADJUSTMENTS FOR FIELD CONDITIONS, IF ANY. (A RECOMMENDED LAYOUT IS FURNISHED BY SNO GEM, INC. ONLY UPON WRITTEN REQUEST)

## RETRO PRE-SKIRTED, TPO COATED BRACKET INSTALLATION



4800 METALMASTER WAY - McHENRY, IL 60050  
 PHONE: 815.477-GEMS WEBSITE: WWW.SNOGEM.COM  
 FAX: 815.455.GEMS E-MAIL: INFO@SNOGEM.COM

### DISCLAIMER

THE INFORMATION HEREIN IS CONFIDENTIAL AND PROPRIETARY AND IS NOT TO BE DISCLOSED OR DELIVERED TO THIRD PARTIES WITHOUT THE PRIOR WRITTEN CONSENT OF SNO GEM, INC.

SNO GEM, INC. DOES NOT WARRANT THE INSTALLATION IF ITS PRODUCTS. PRODUCT PERFORMANCE IS DEPENDENT ON THE INSTALLERS STRICT ADHERENCE TO THESE INSTALLATION INSTRUCTIONS.

SNO GEM, INC. IS NOT A LICENSED ARCHITECT OR ENGINEER, THEREFORE WE STRONGLY RECOMMEND THAT AN ARCHITECT AND/OR STRUCTURAL ENGINEER PROPERLY LICENSED IN THE CITY AND STATE WHERE THE PROJECT IS LOCATED, REVIEW THE CONTEMPLATED LAYOUT TO ENSURE THAT THE BUILDING STRUCTURE CAN WITHSTAND THE PROJECTED SNOW LOAD. SNO GEM, INC. ASSUMES NO LIABILITY THEREFORE.

DRAWN BY:	RJH
DATE:	5/1/14
SCALE:	N.T.S.

1

1